


# PTR BALER & COMPACTOR

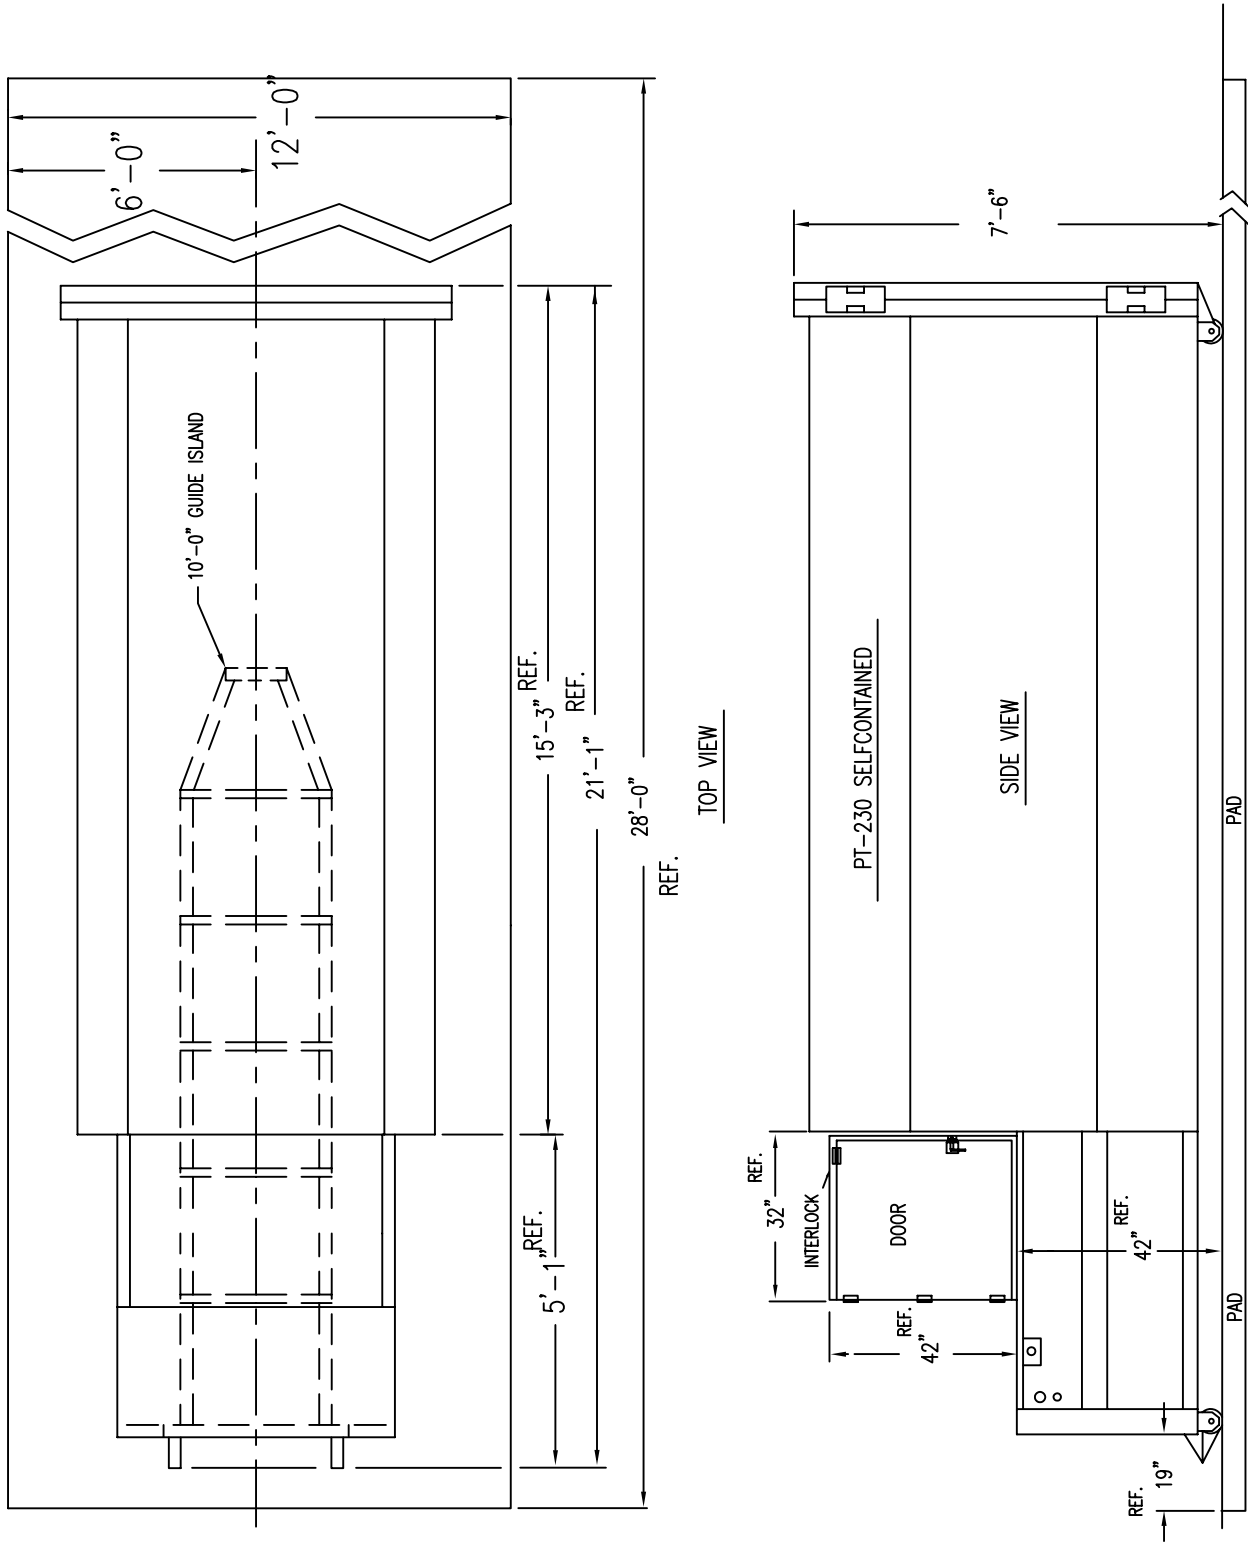

PAD = 3000 CONCRETE 6" THICK WITH MIN. 12 GAUGE SCREEN REINFORCEMENT