


PTR BALER & COMPACTOR

5 FT SHOULD BE LEFT
BEYOND THE END OF THE
CONTAINER TO ALLOW FOR
EASIER PULLING

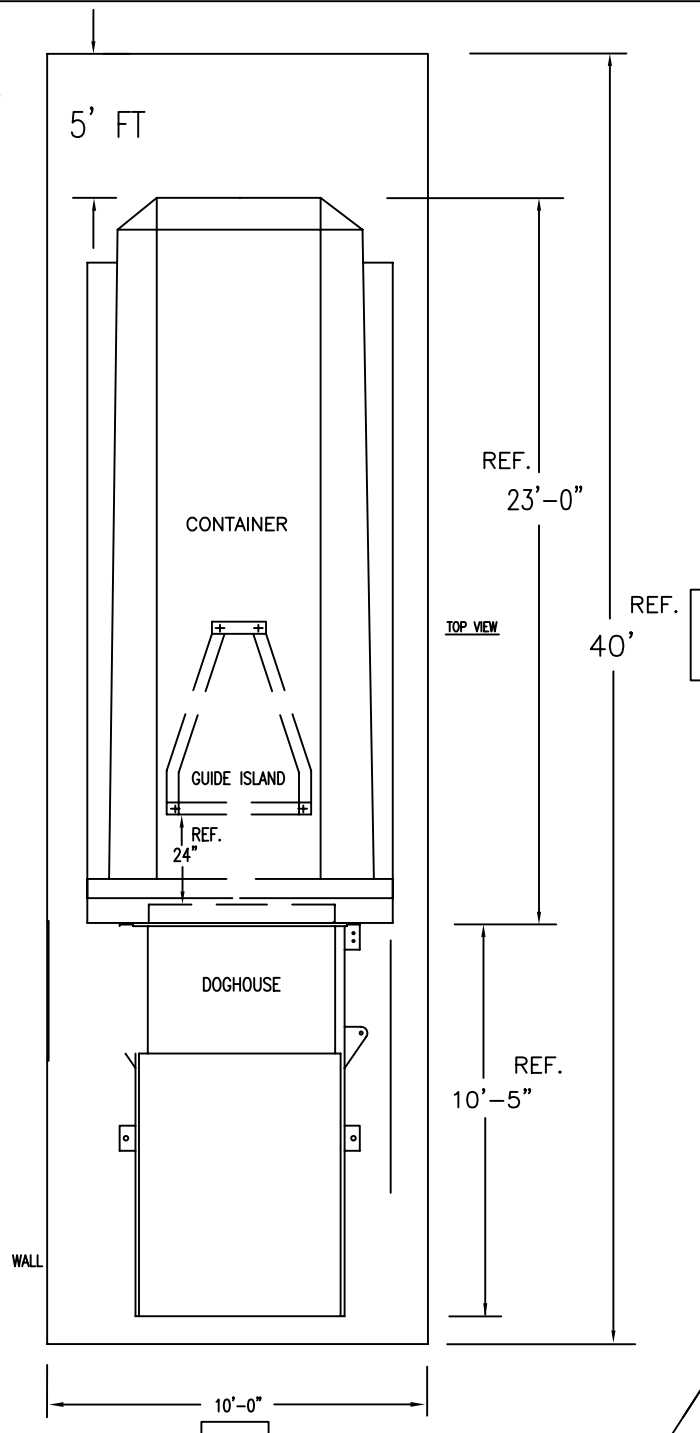

MIN REQUIREMENTS: (FREE STANDING)
PAD = 3000 CONCRETE 6" THICK WITH
MIN. 12 GAUGE SCREEN REINFORCEMENT
PAD DIM'S = 40' x 10' x 6'THK

MIN REQUIREMENTS: (AGAINST A WALL)
PAD DIM'S = 40' x 12' x 6'THK

